

THE COUNTY COUNCIL OF DURHAM
PROPOSED CONSTRUCTION OF SPEED CUSHIONS
(C60, SHADFORTH)

In accordance with Section 90C of the Highways Act 1980 Durham County Council, in exercise of their powers under Section 90G of the Highways Act 1980, propose to construct speed cushions complying with the Highways (Road Humps) Regulations 1999. The scheme will comprise of six cushions, two at each of following locations:-
1. adjacent to No.1 North Side **2.** adjacent to No.7 and 11 North Side **3.** adjacent to No.14 North Side and the bus stop outside The Farmers Arms Public House. Please refer to plan attached to this notice for location, dimensions, layout and construction details of the speed cushions. Full details of the proposal are available to view at Thornley Library during normal opening hours and via the council's website. Any person wishing to object to the proposal should submit these in writing to Sharon Renwick, Legal Assistant, County Hall, Durham DH1 5UL or by email to Highways.Orders@durham.gov.uk (ref: 6360008) by 12/7/2024

Dated: 21/6/2024

HELEN BRADLEY
Director of Legal and Democratic Services
County Hall, Durham DH1 5UL


THE COUNTY COUNCIL OF DURHAM, PROPOSED CONSTRUCTION OF (SPEED CUSHIONS) C60 SHADFORTH)

Statement of Reasons

Durham County Council as Highway Authority propose to make the above order in discharge of its duty under Section 122 of the Road Traffic Regulation Act 1984, "to secure the expeditious, convenient and safe movement of vehicular and other traffic (including pedestrians)", in accordance with the provisions of Section 1(1) of the Road Traffic Regulation Act 1984 namely:-

- | | | |
|-----|---|-------------------------------------|
| (a) | for avoiding danger to persons or other traffic using the road or any other road or for preventing the likelihood of any such danger arising, or | <input checked="" type="checkbox"/> |
| (b) | for preventing damage to the road or to any building on or near the road, or | <input type="checkbox"/> |
| (c) | for facilitating the passage on the road or any other road of any class of traffic (including pedestrians), or | <input checked="" type="checkbox"/> |
| (d) | for preventing the use of the road by vehicular traffic of a kind which, or its use by vehicular traffic in a manner which, is unsuitable having regard to the existing character of the road or adjoining property, or | <input type="checkbox"/> |
| (e) | (without prejudice to the generality of paragraph(d) above) for preserving the character of the road in a case where it is specially suitable for use by persons on horseback or on foot, or | <input type="checkbox"/> |
| (f) | for preserving or improving the amenities of the area through which the road runs; or | <input type="checkbox"/> |
| (g) | For any of the purposes specified in paragraphs (a) to (c) of subsection (1) of section 87 of the Environment Act 1995 (air quality). | <input type="checkbox"/> |

Additional Information: None

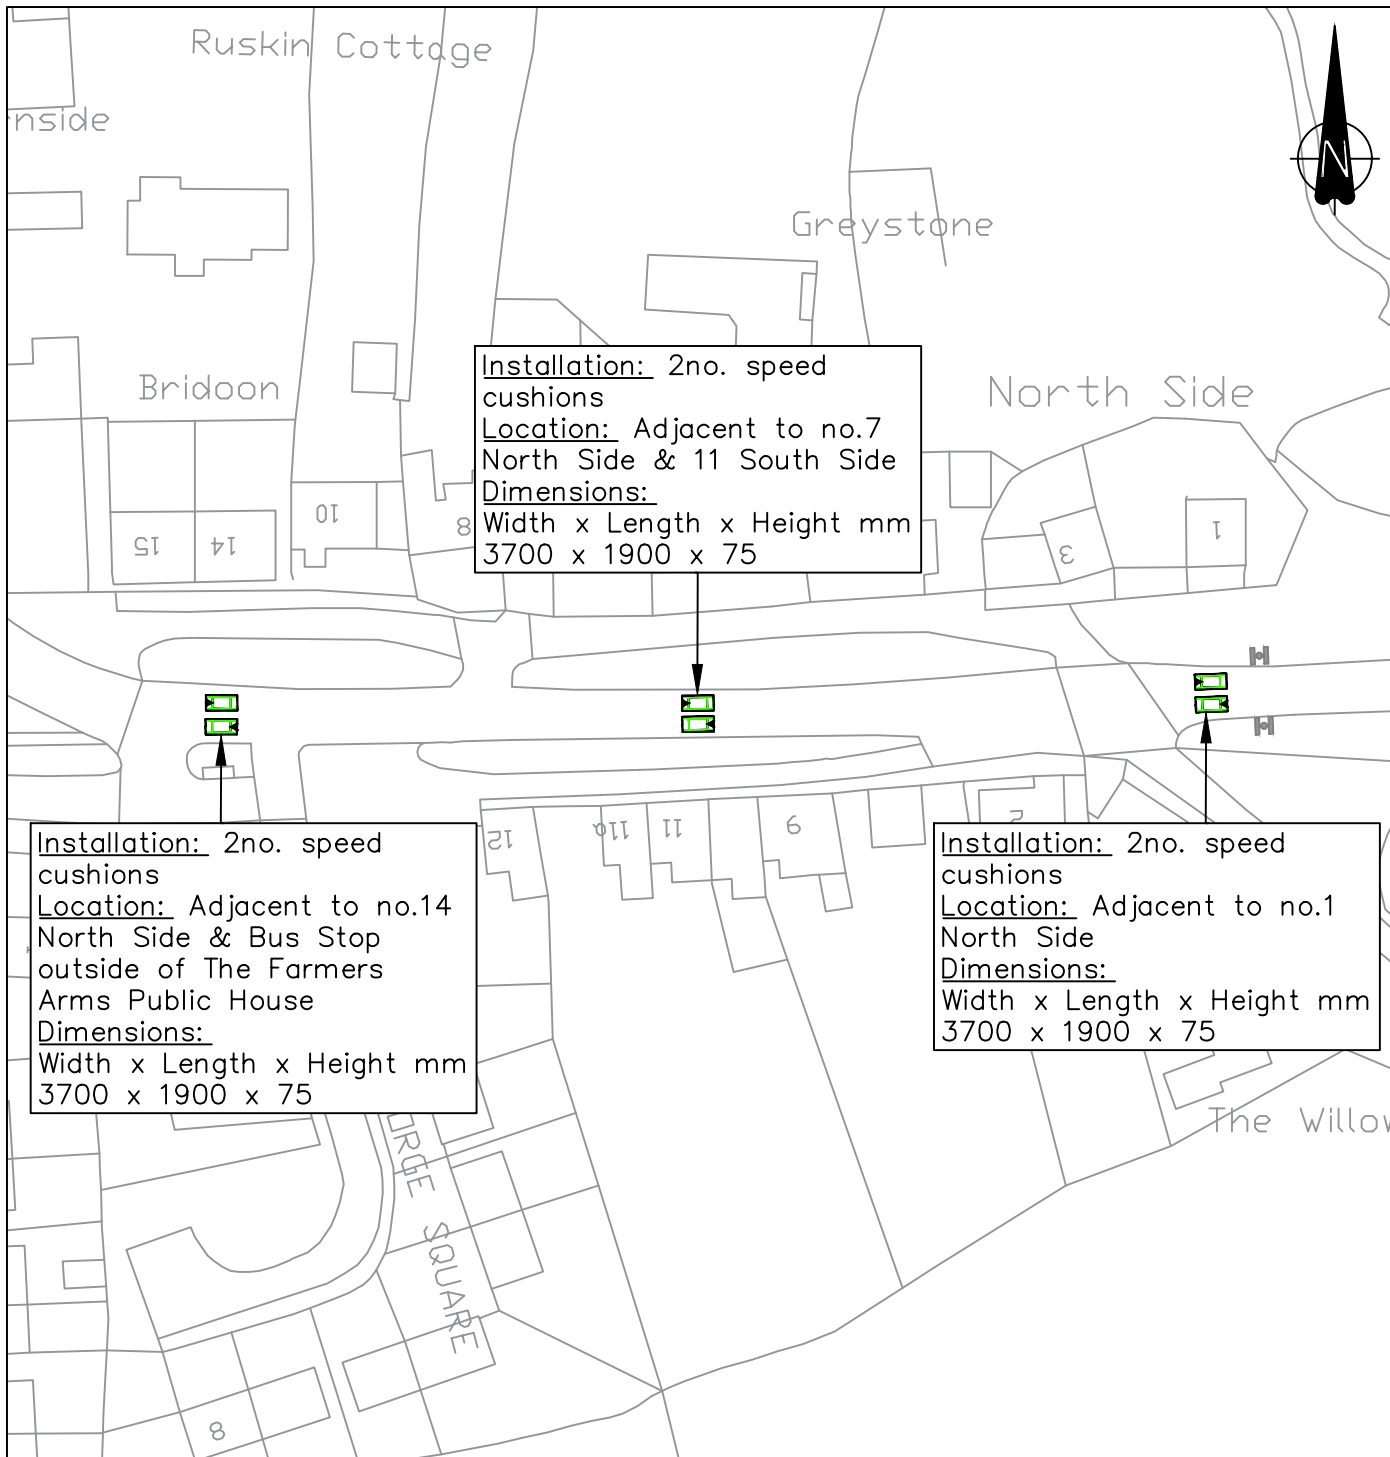

Installation: 2no. speed cushions
Location: Adjacent to no.7 North Side & 11 South Side
Dimensions:
 Width x Length x Height mm
 3700 x 1900 x 75


Installation: 2no. speed cushions
Location: Adjacent to no.14 North Side & Bus Stop outside of The Farmers Arms Public House
Dimensions:
 Width x Length x Height mm
 3700 x 1900 x 75

Installation: 2no. speed cushions
Location: Adjacent to no.1 North Side
Dimensions:
 Width x Length x Height mm
 3700 x 1900 x 75



Rev	Drawn By		Approved By			Description of Amendments
	Name	Date	Name	Date	Sign	
0	C.Tipping	06/24	S.Wallace	06/24	S.Wallace	

Reproduced from Drainage Survey material with the permission of Drainage Survey on behalf of the Controller of His Majesty's Stationery Office. © Crown copyright. Unauthorised reproduction infringes Crown copyright and may lead to prosecution or civil proceedings. Durham County Council. LA 100049055. 2024.

 Corporate Director Regeneration, Economy and Growth Strategic Traffic Management County Hall, Durham DH1 1TA SUG	Project: C60, Chare Lane to Crime Rigg Bank, Shadforth		
	Drawing: Detailed Plan (Speed Cushions)		
	Scale: NTS	Project/Drawing No: TA1279	Rev: 0
	Path: Z:\101 - Traffic Calming Schemes\TA1279 - C60, Chare Lane, Shadforth		